
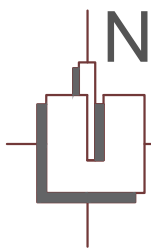



EXISTING FOOTPATH

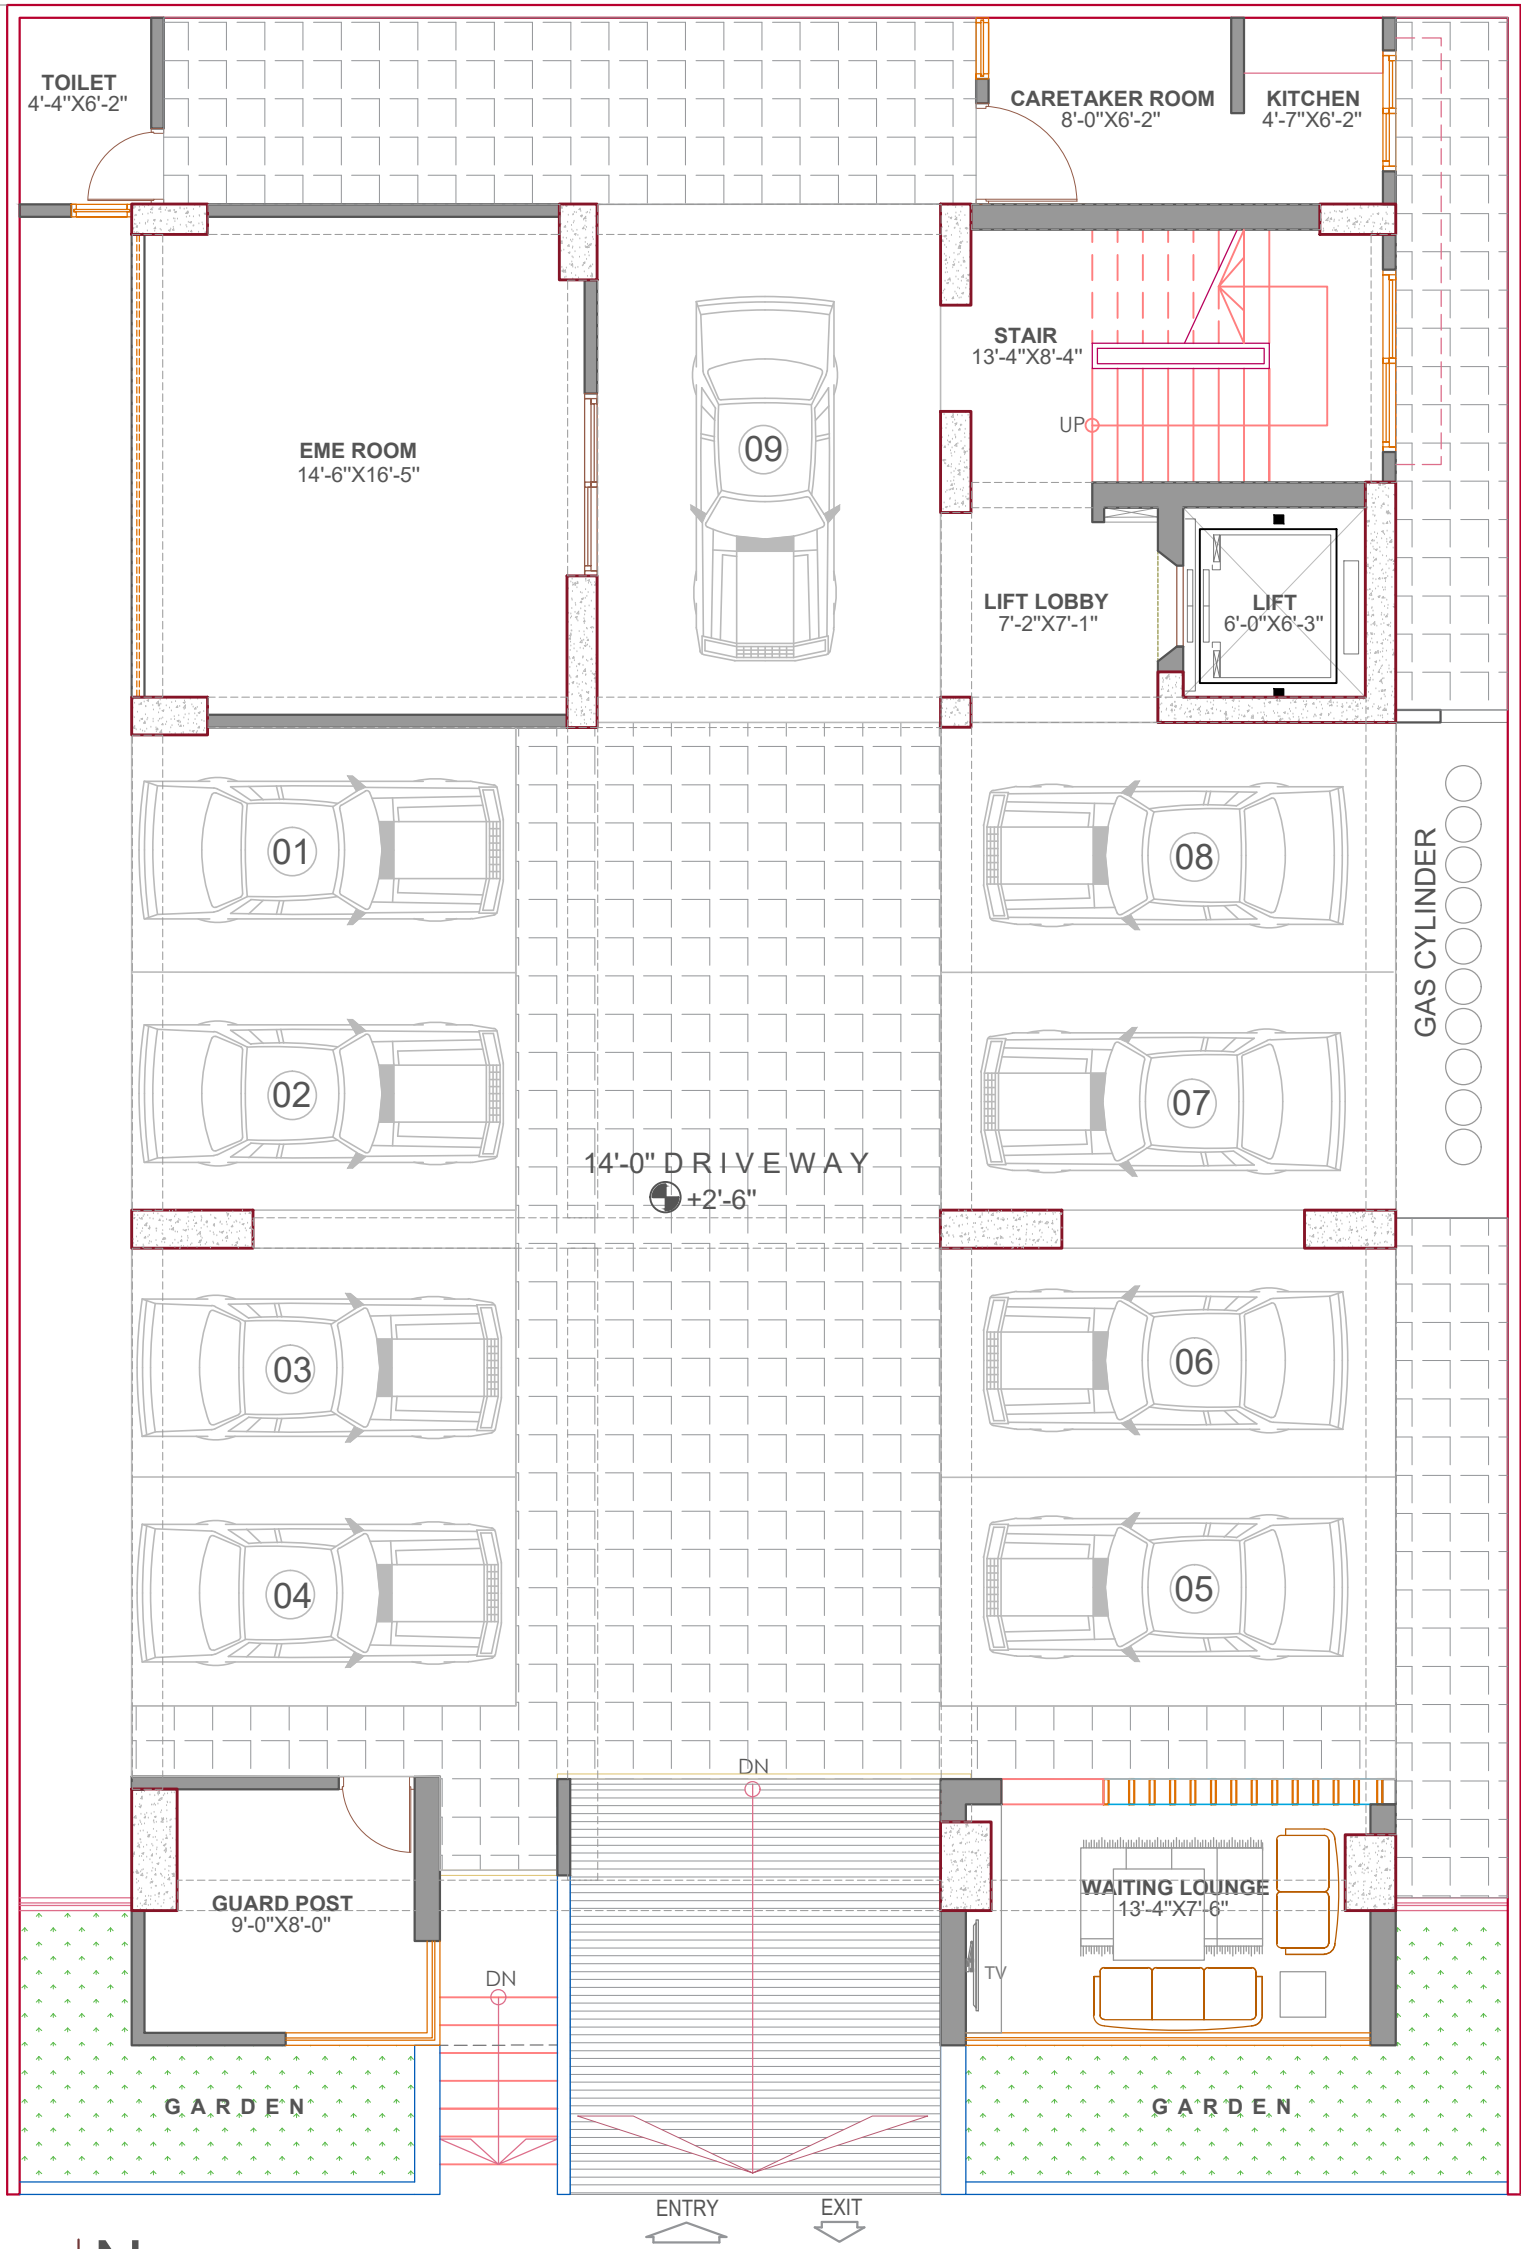


GROUND FLOOR PLAN

EXISTING ROAD 410

EXISTING FOOTPATH

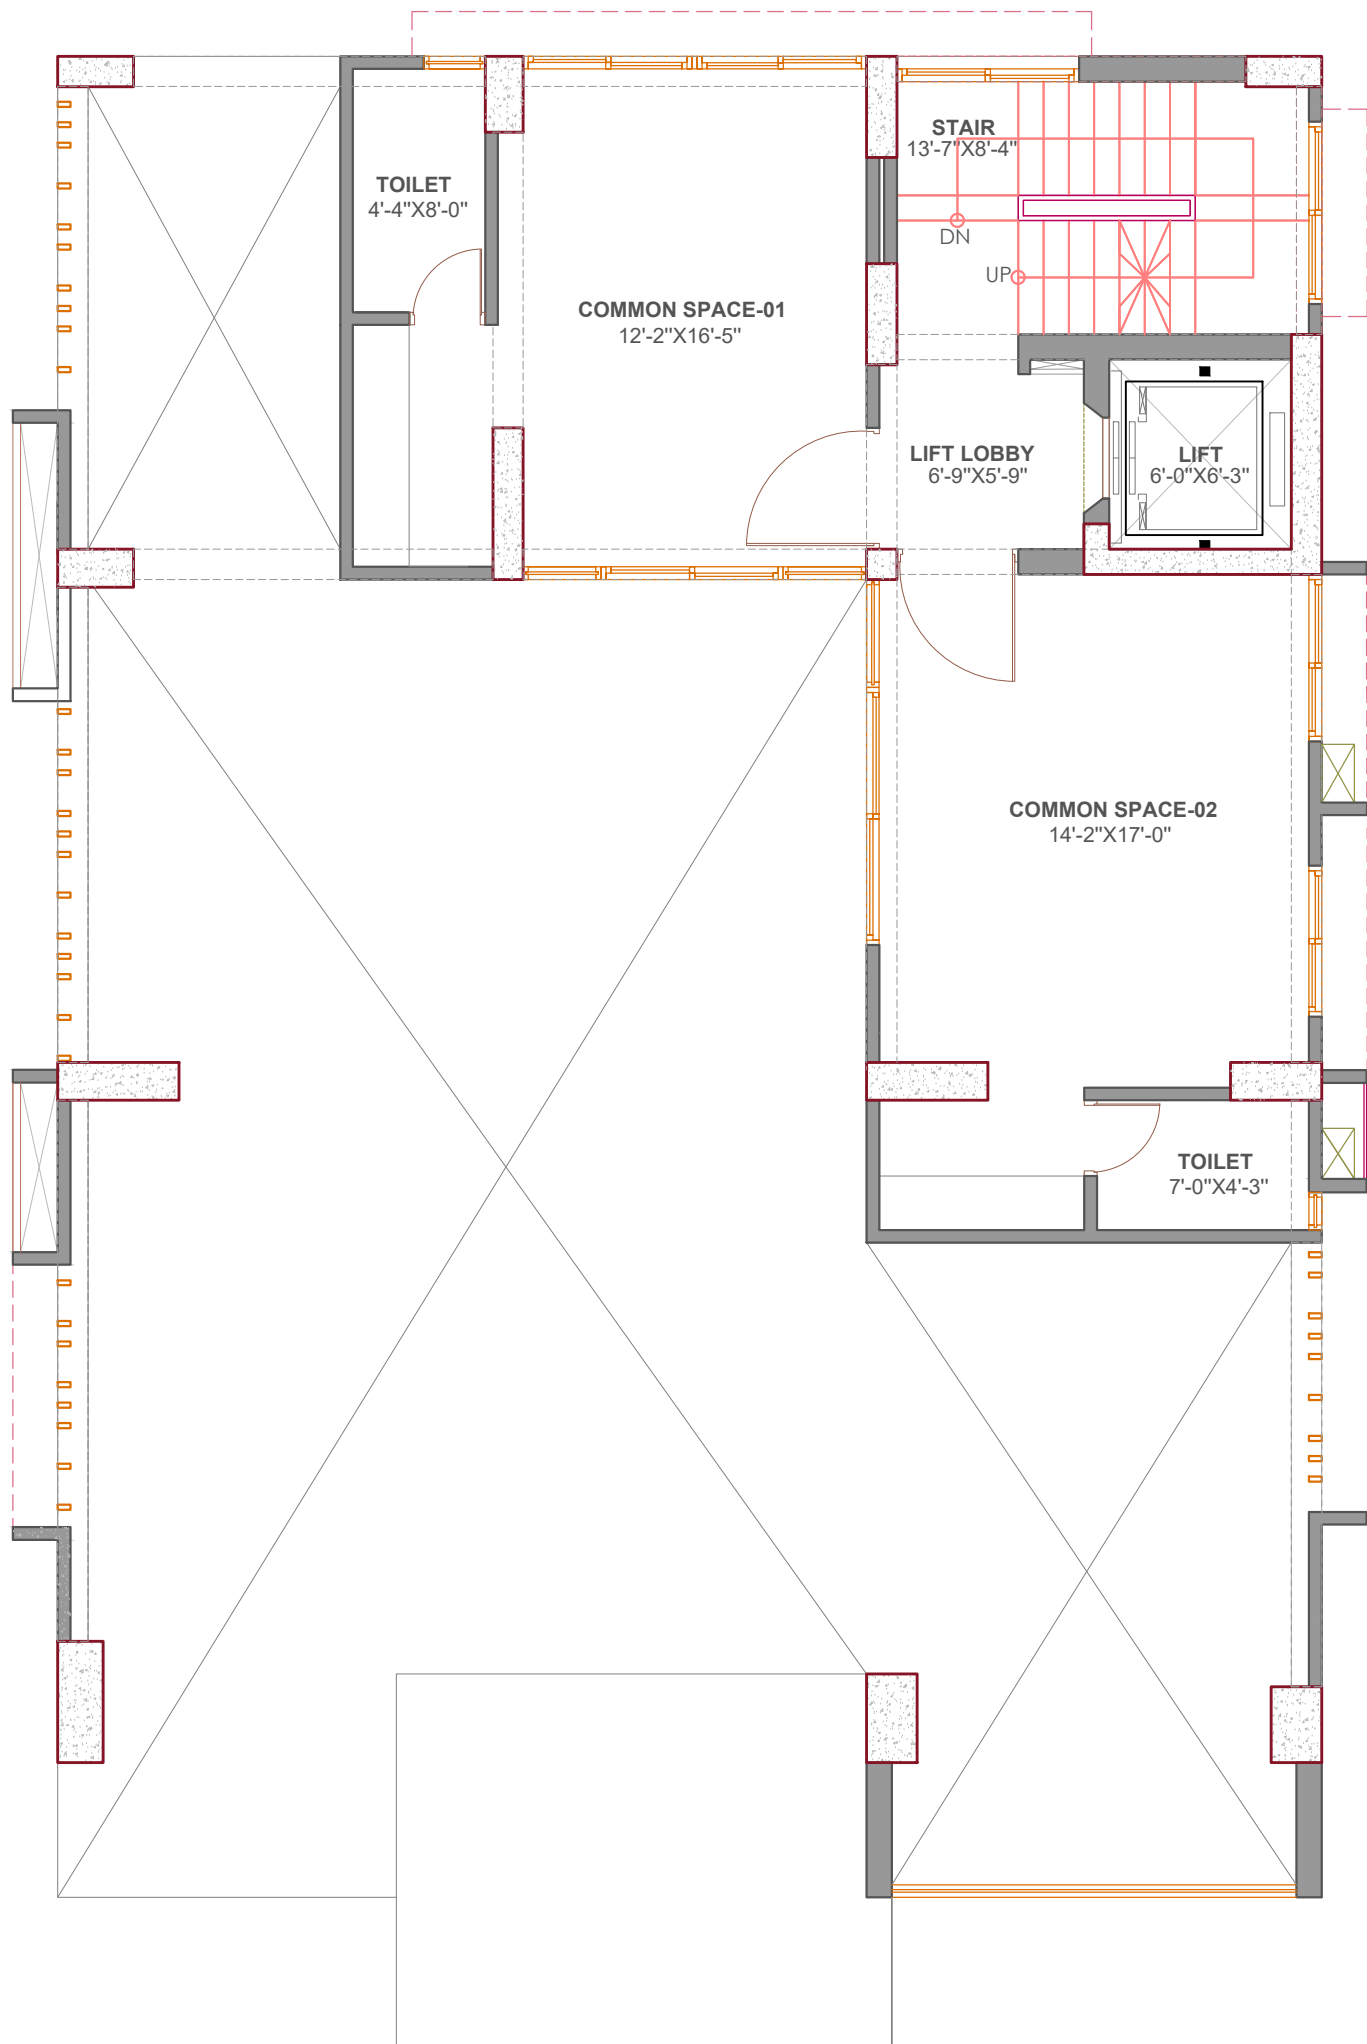


EXISTING ROAD 410

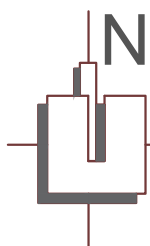


MEZZANINE FLOOR PLAN

Project Name: Nagar Oasis

EXISTING FOOTPATH

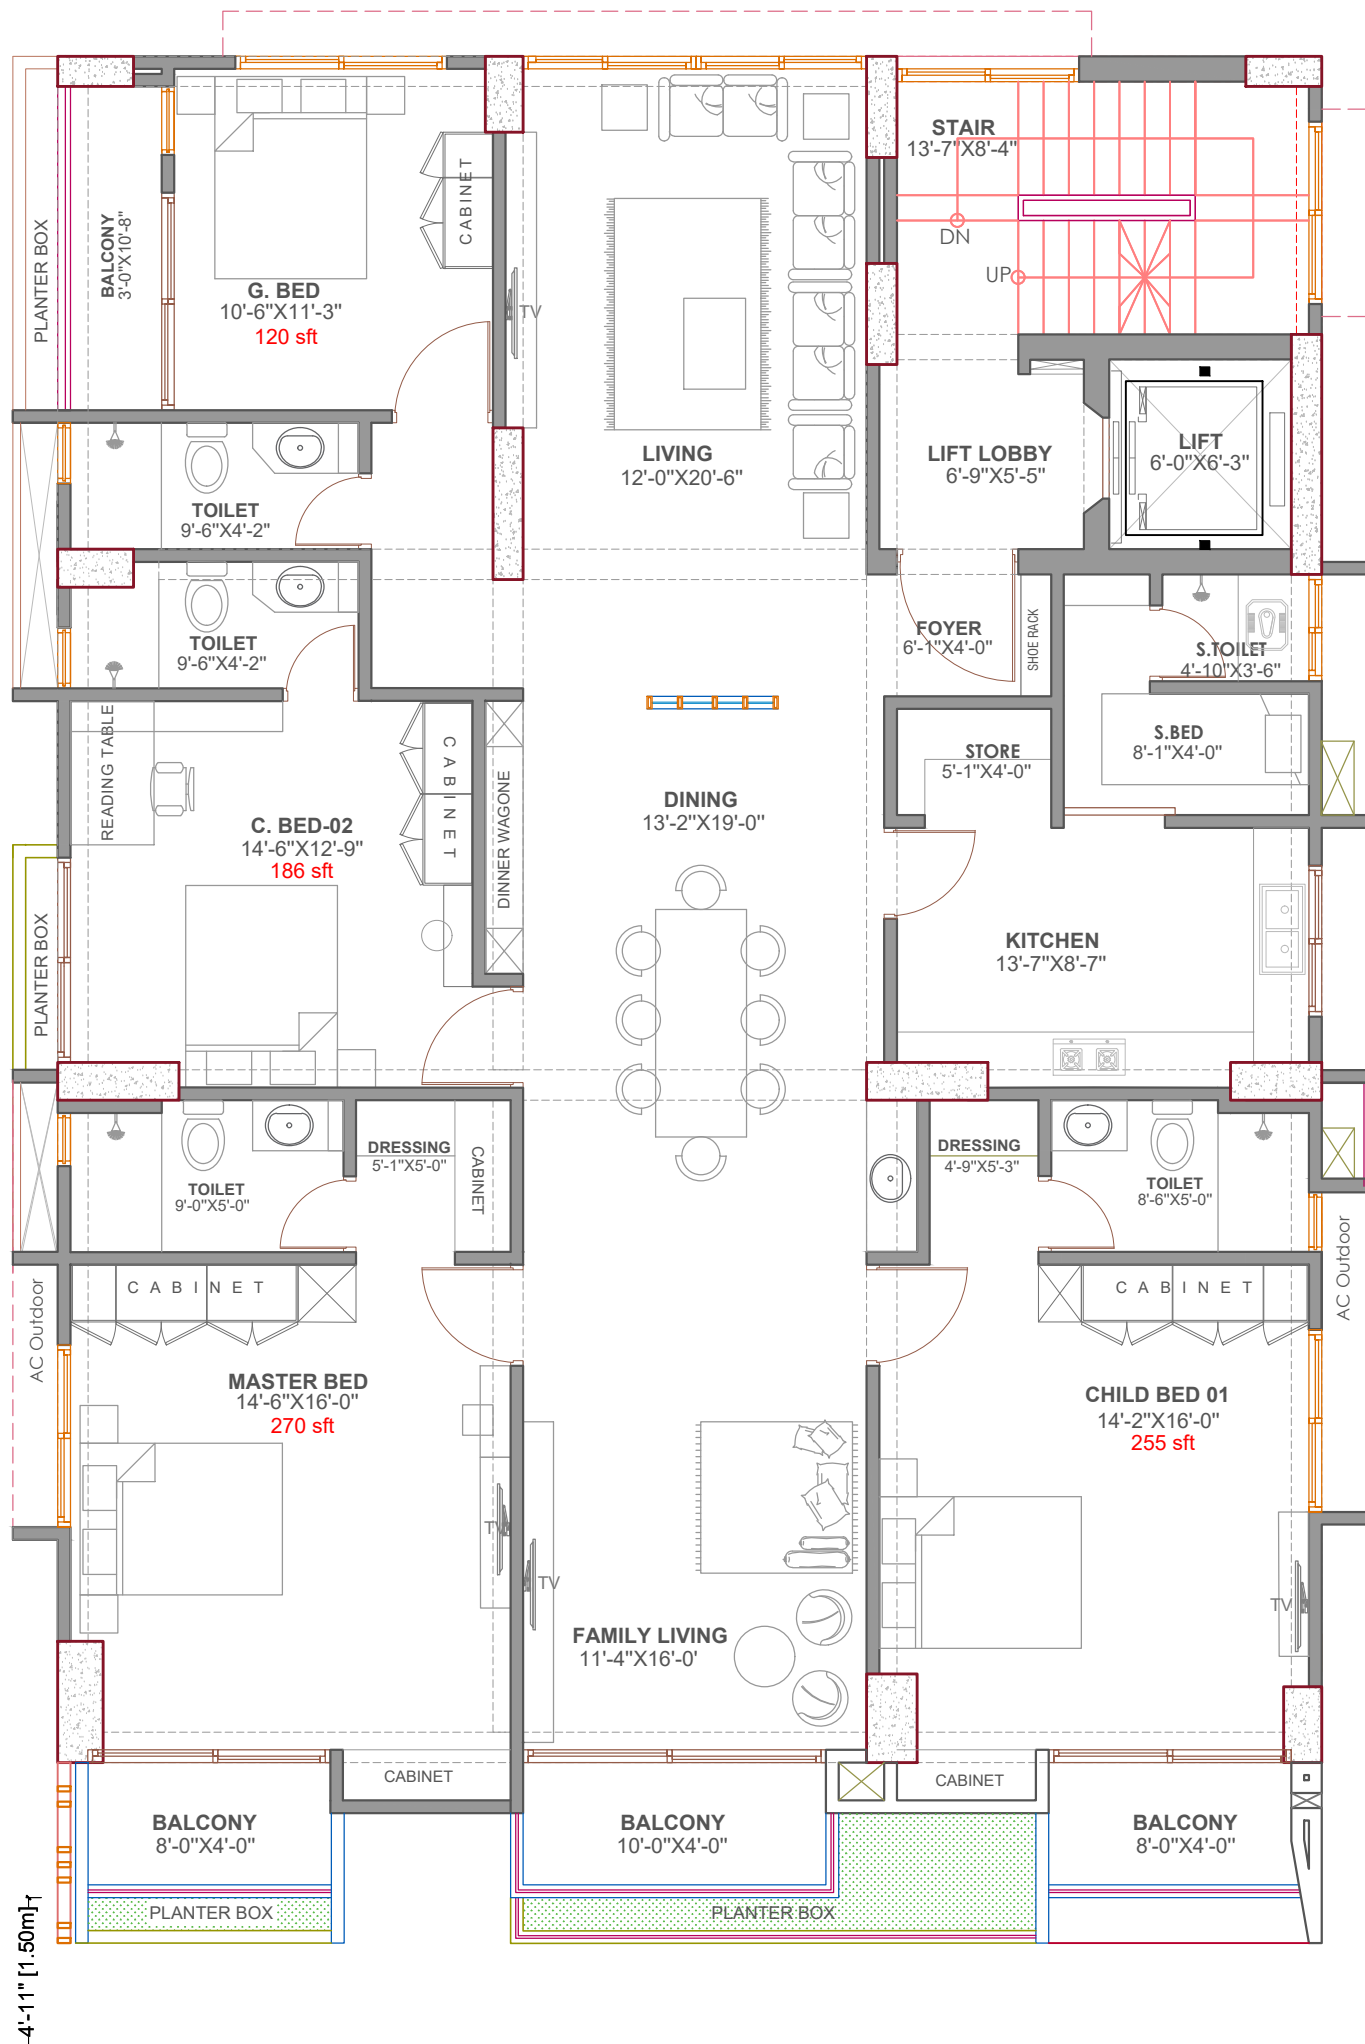

EXISTING ROAD 410

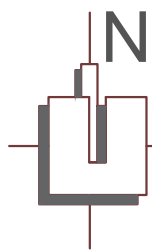

TYPICAL FLOOR PLAN