


GROUND FLOOR PLAN
SCALE= NOT TO SCALE

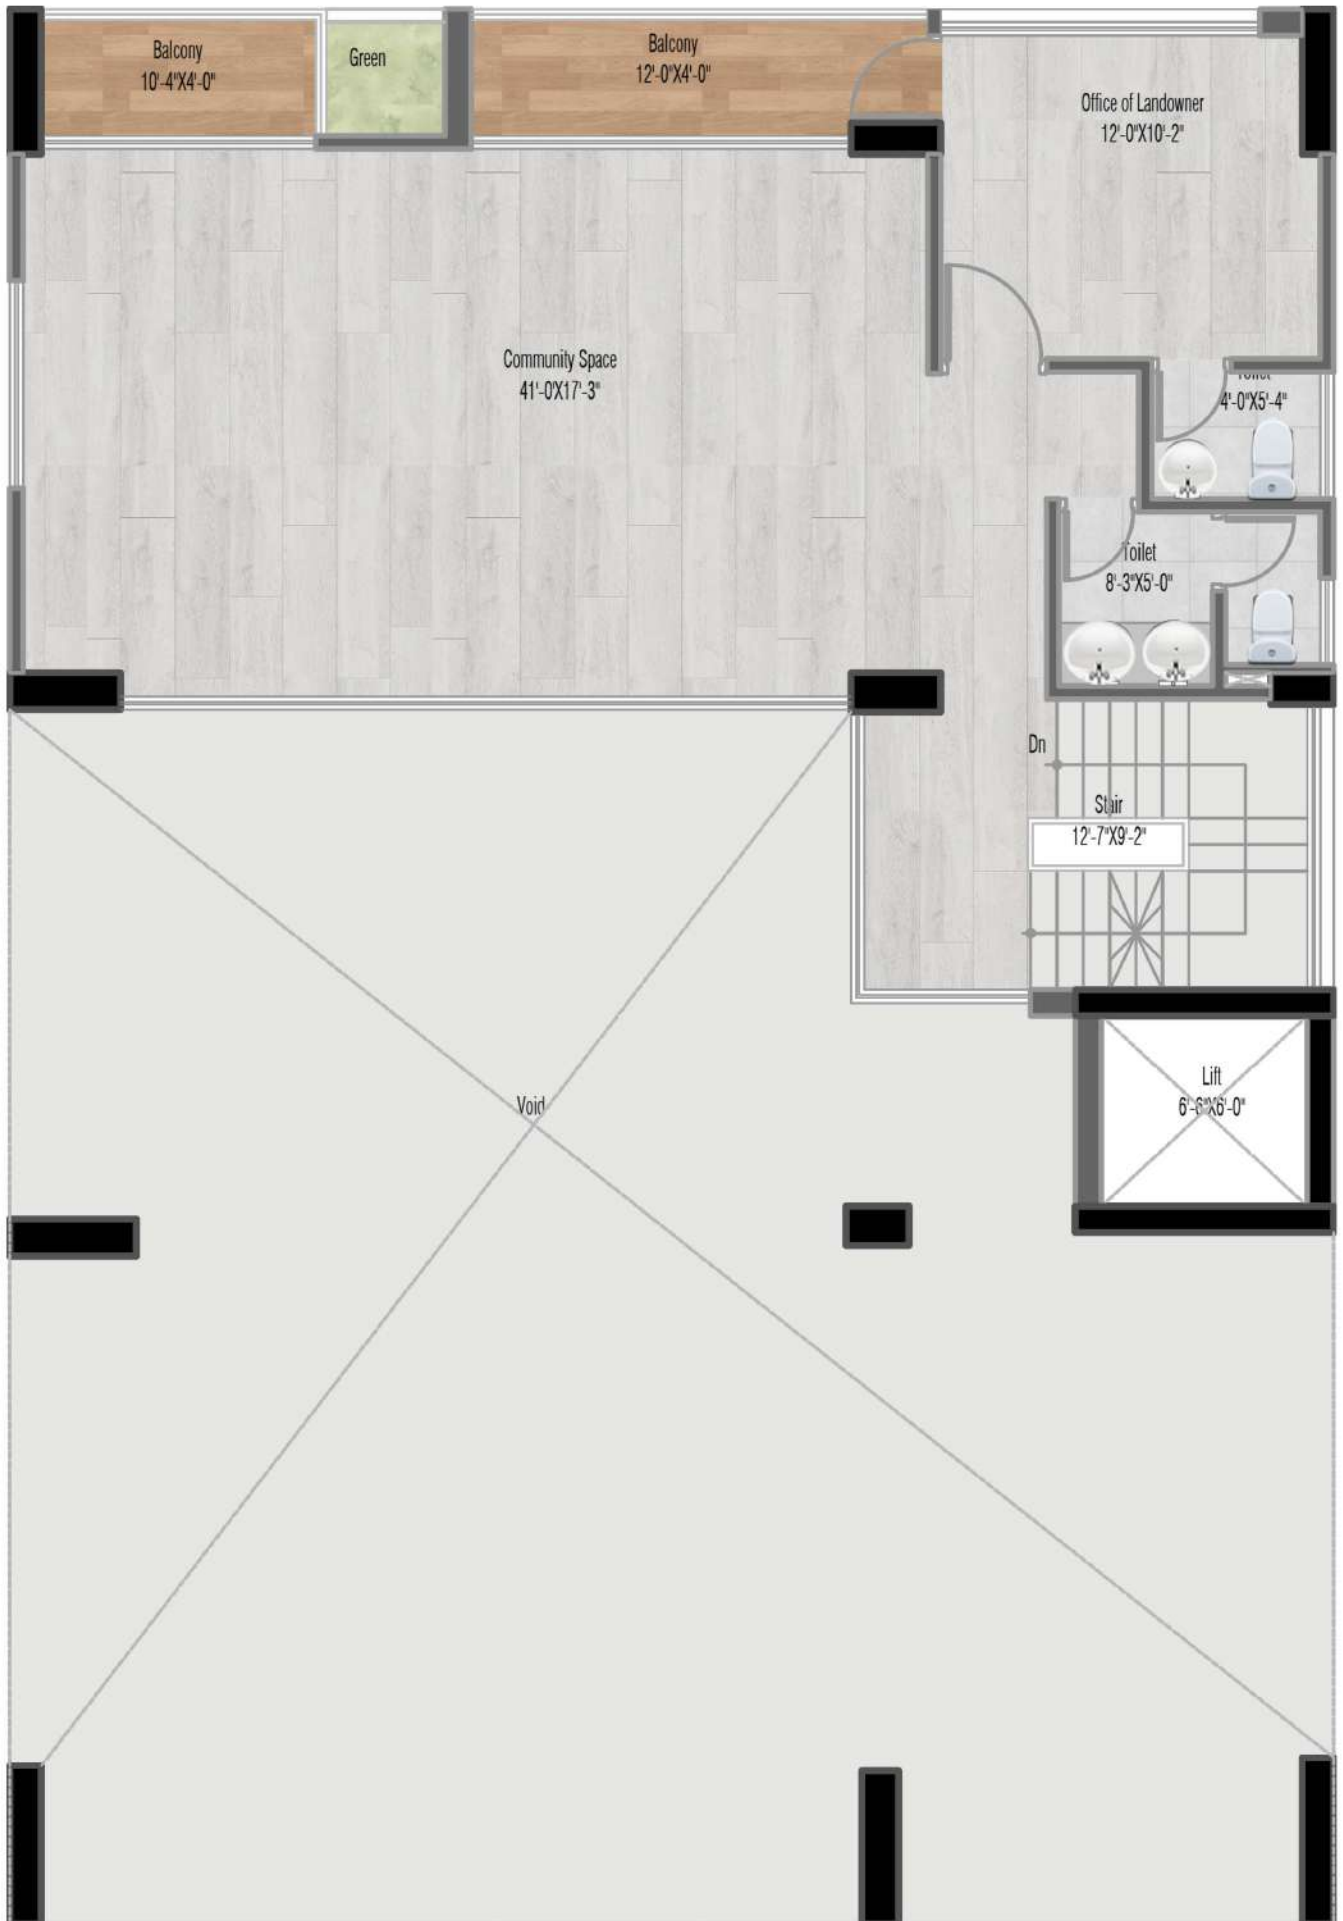



TYPICAL FLOOR PLAN
Scale = Not to scale